



PROPOSED NEW DWELLING
ON REMAINDER PORTION 69 OF THE FARM
DE GOEDE HOOP NO. 933
NOORDHOEK
for BLOUWIT BELEGINS 6 CC

Date: 03/11/2017
Scale: 1:100 & 1:500 AS SHOWN
Job Card: SFW317
Sign Owner:


THE DESIGN ON THIS DRAWING REMAINS THE PROPERTY
OF THE DESIGNER AND MAY NOT BE COPIED
OR REPRODUCED IN ANY FORM WITHOUT WRITTEN
CONSENT.
COPYRIGHT © 2017

NB: ALL DIMENSIONS AND LEVELS TO BE VERIFIED AT
THE SITE PRIOR TO COMMENCEMENT OF ANY WORK.
THIS DRAWING IS NOT TO BE SCALED, FIGURED
DIMENSIONS ONLY TO BE USED.
ALL WORK TO BE DONE IN ACCORDANCE WITH LOCAL
AUTHORITY BYE LAWS.

FIRST STOREY
scale 1:100

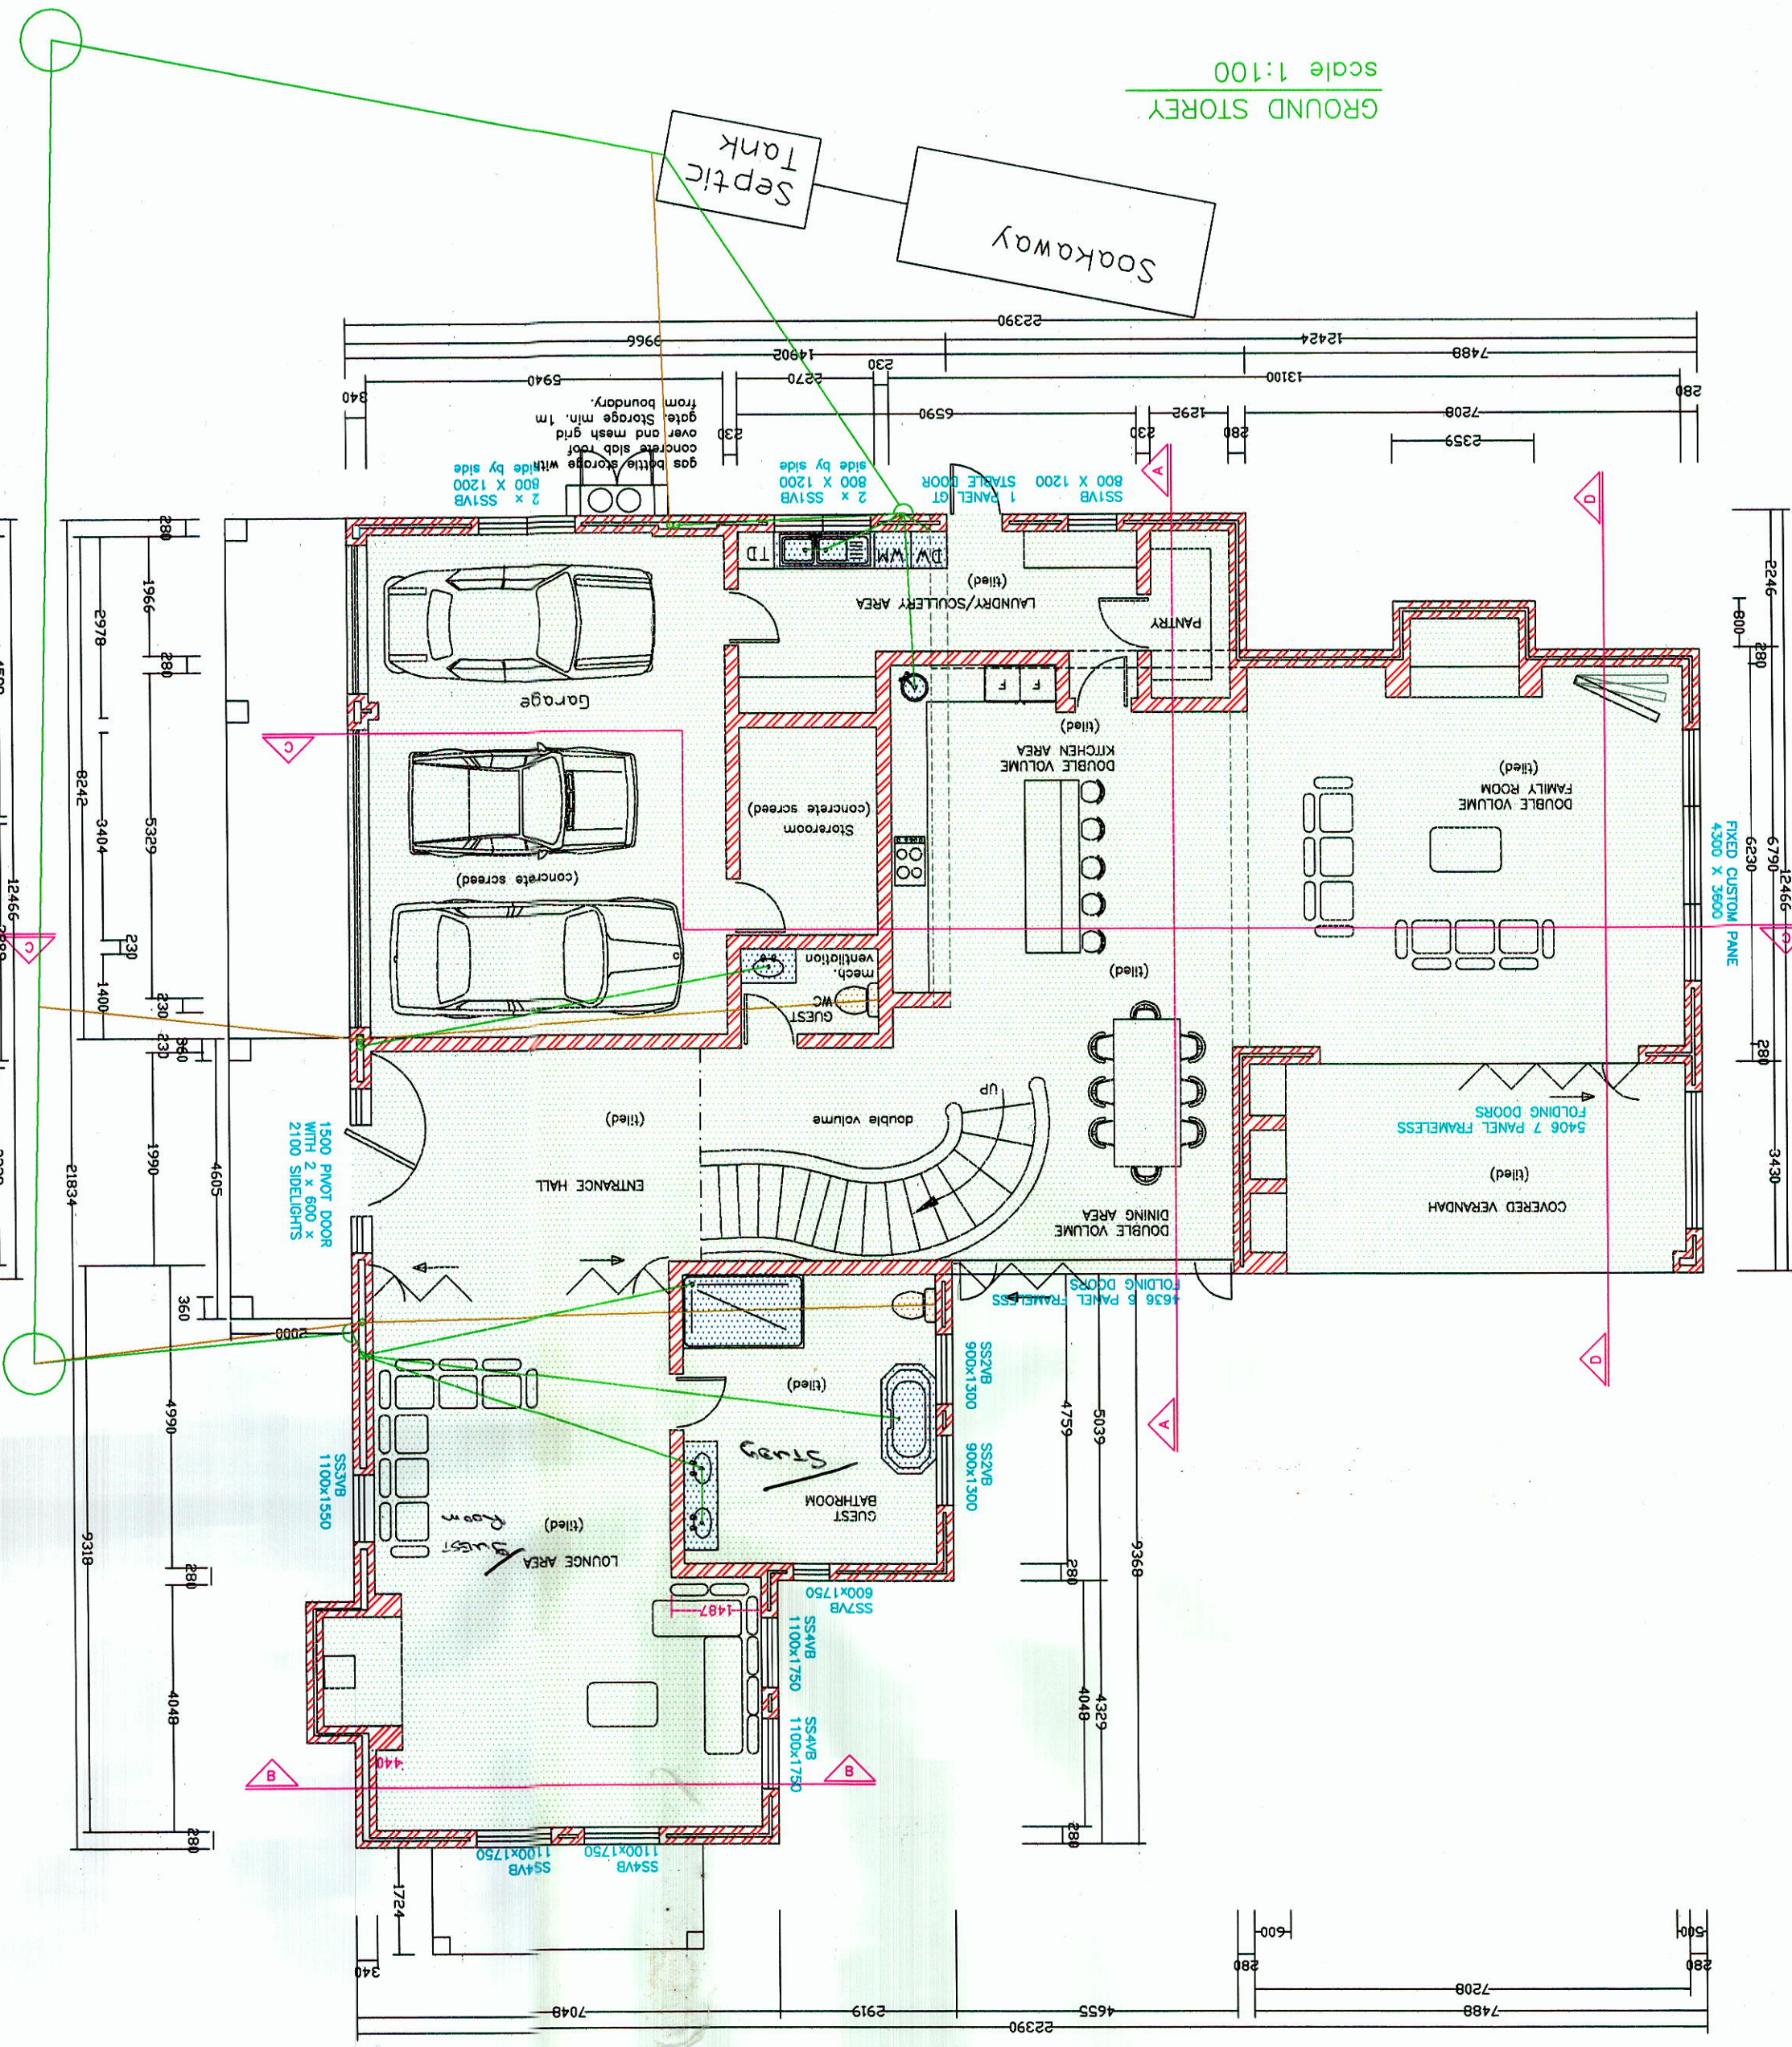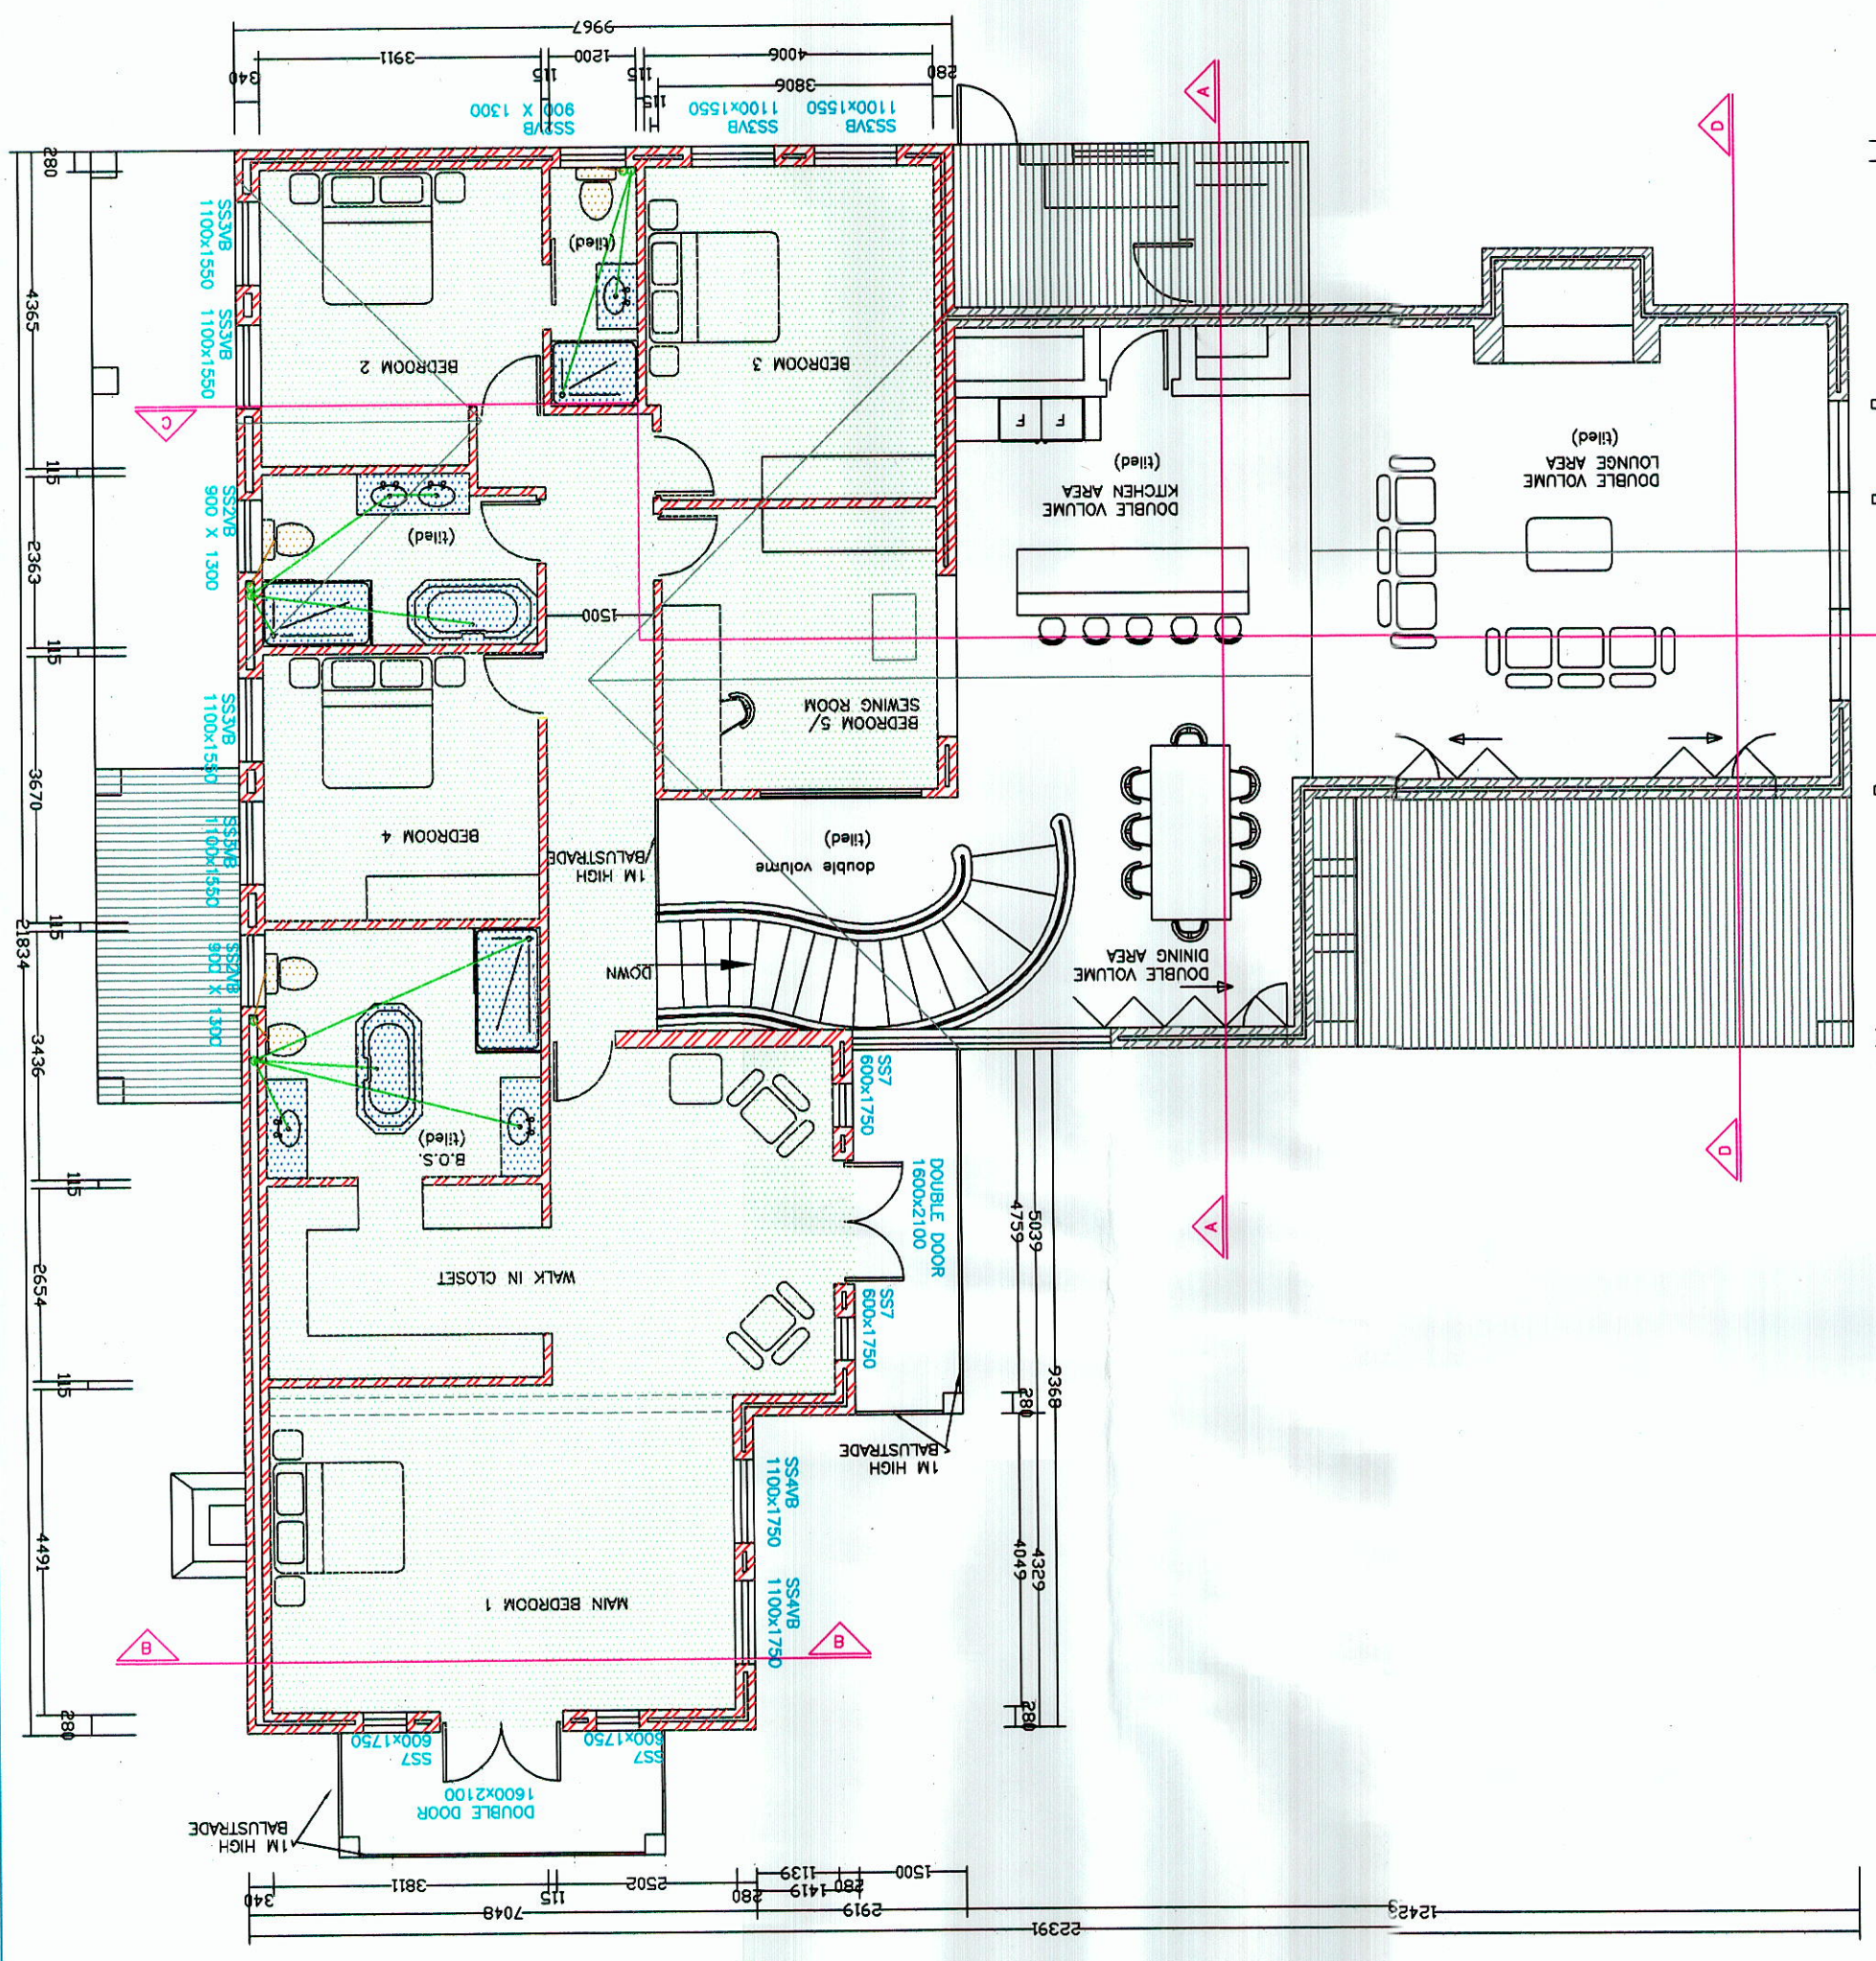

GROUND STOREY
scale 1:100

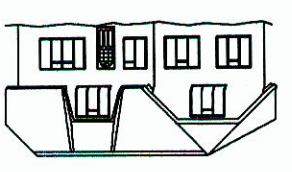


TERESA JACKSON
ARCHITECTURAL DESIGNER
REG No: SACAP D0589
REG No: SAID AF08031
P.O. Box 206
NOORDHOEK
7979
CELL: 083 3647130


TERESA JACKSON
ARCHITECTURAL DESIGNER



REG No: SACAP D0589
REG No: SAID AF09031
P.O. BOX 206 NOORDHOEK 7879
021 7890620
CELL: 083 3647130

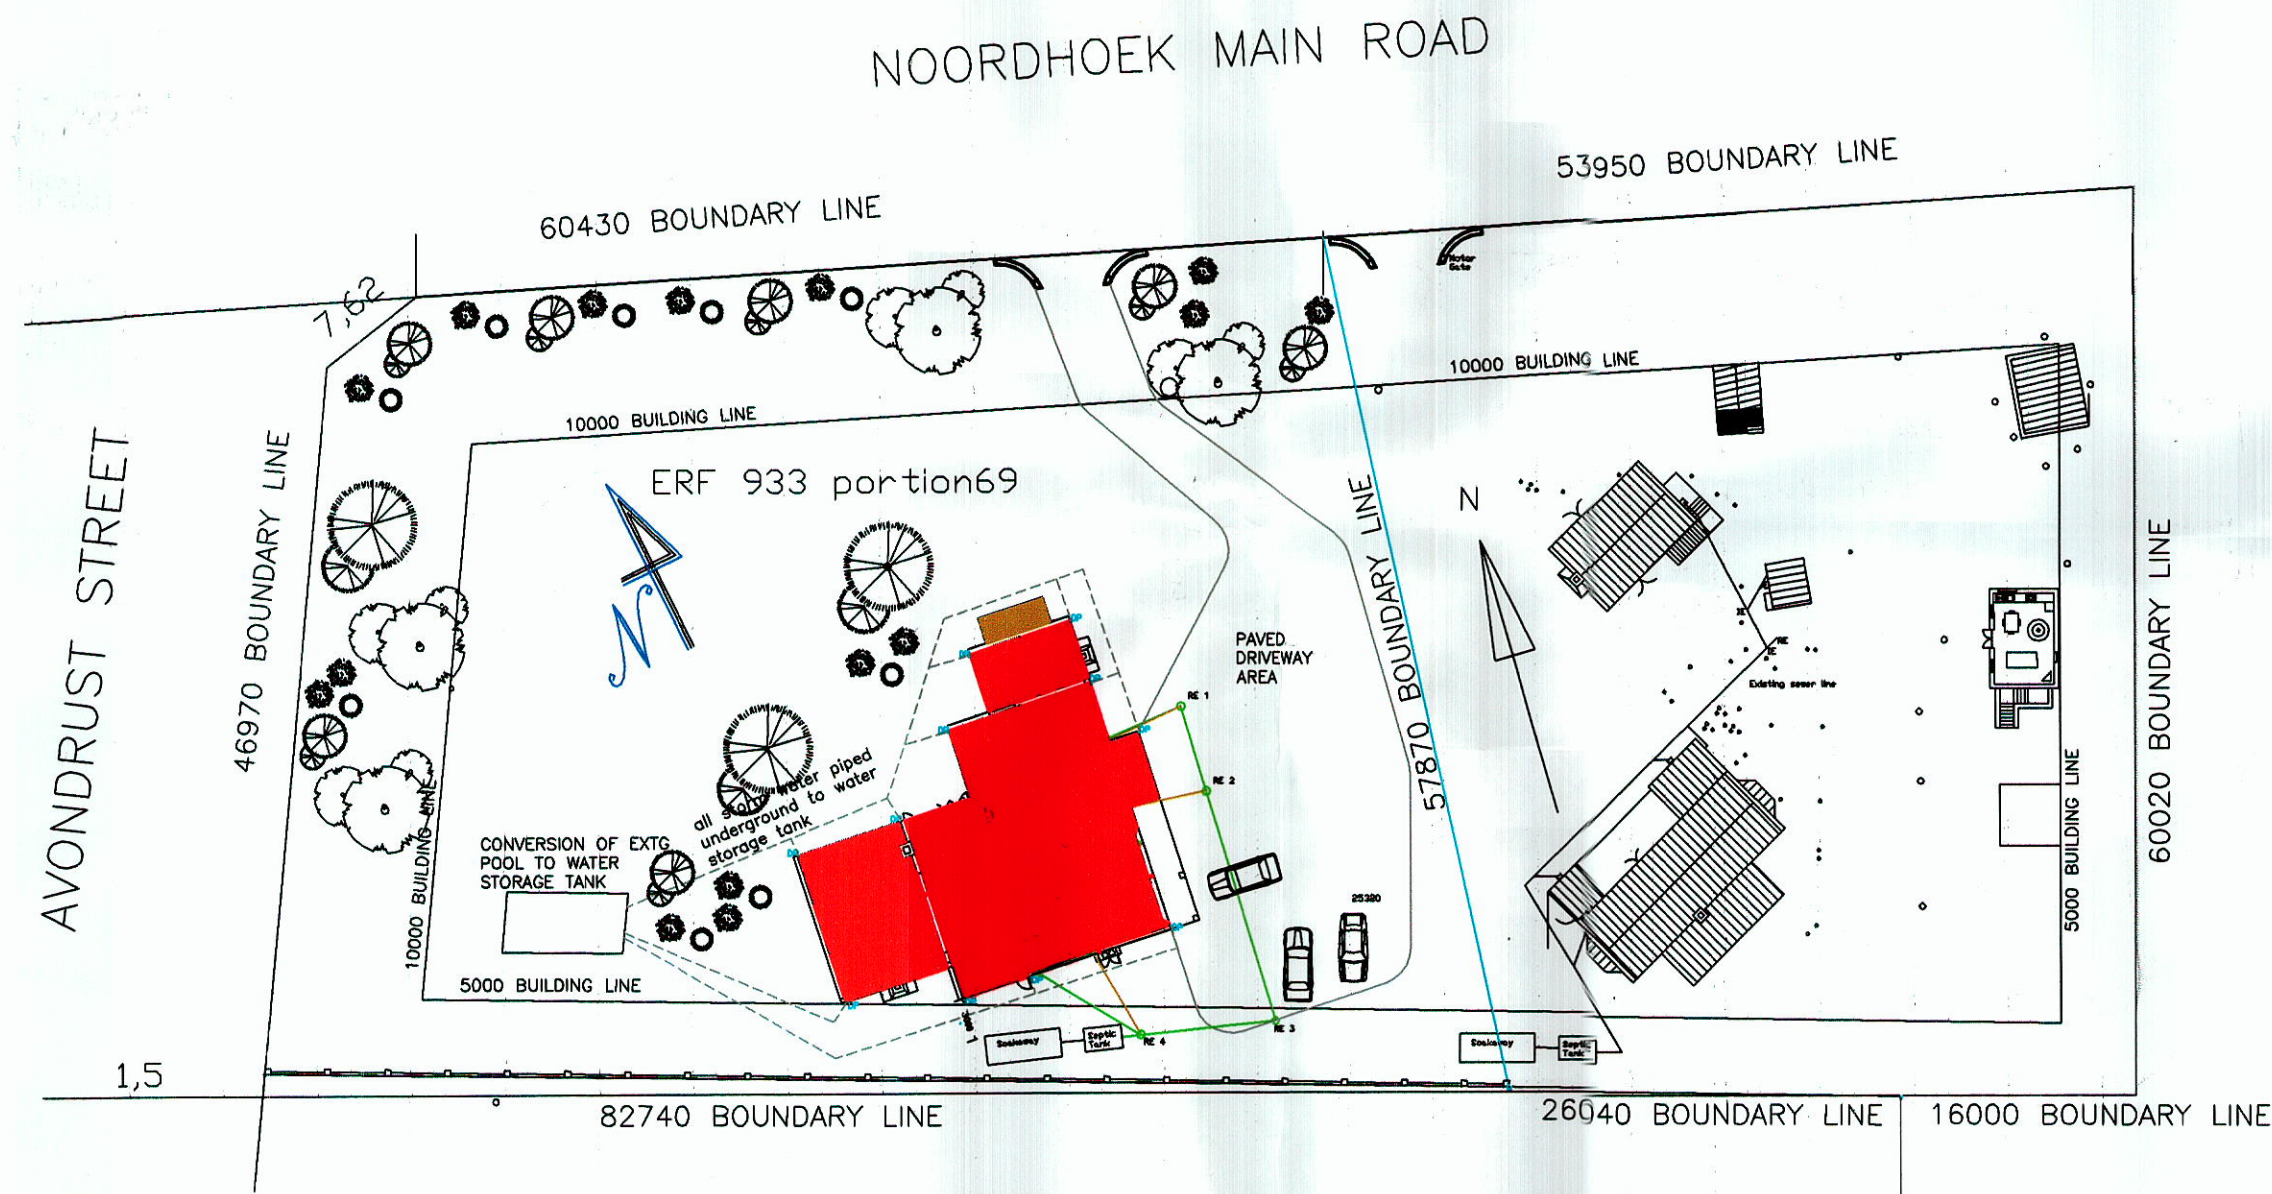

SITE PLAN
scale 1:500

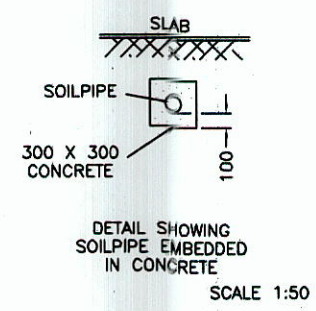


SCALE 1:50

R.E. No.	R.E. 1	R.E. 2	R.E. 3	R.E. 4
COVER LEVEL	10 500	10 200	10 000	9 780
INERT LEVEL	9 800	9 700	9 500	9 280
DEPTH	700	500	500	500
DISTANCE	5600	19855	9000	

connect to 50mm pvc tank and 8 x 12mm Spink away

DRAINAGE DIAGRAM




NOT TO SCALE

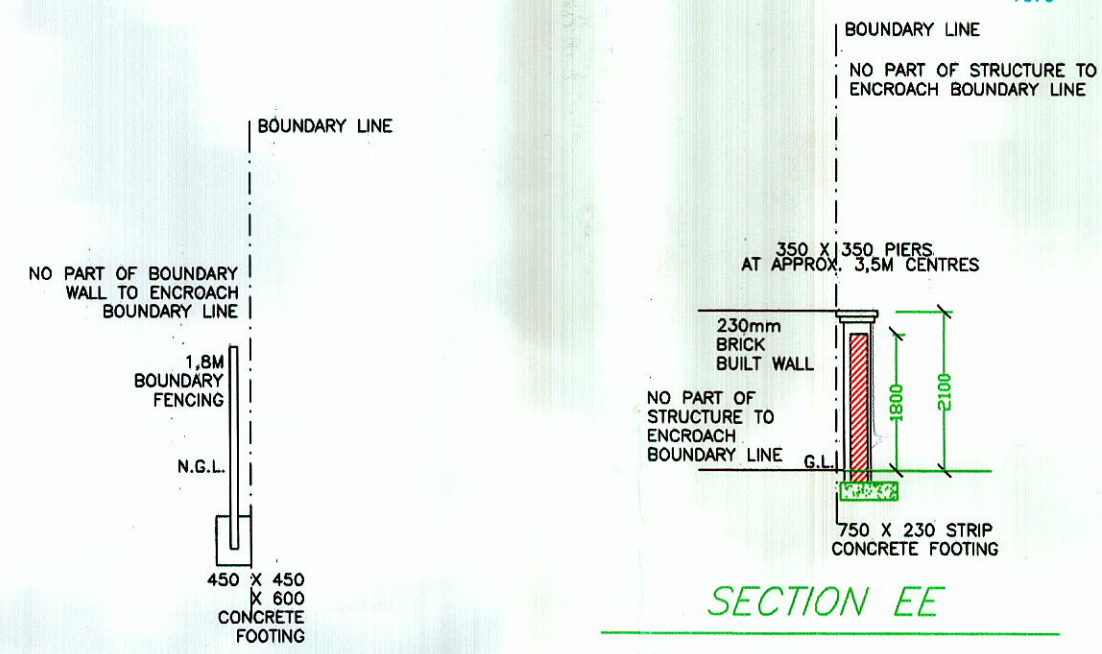

SECTION EE

SITE AREA	6806 SQ.M
GROUND STOREY	259.16 SQ.M
GARAGE & STORE	62.00 SQ.M
COVERED VERANDAH'S	34.81 SQ.M
OPEN DECK	7.80 SQ.M
FOOTPRINT	363.77 SQ.M
ACTUAL COVERAGE	5.3%
FIRST STOREY	183.40 SQ.M
COVERED BALCONY	7.57 SQ.M
OPEN DECK	7.80 SQ.M

ERF 234

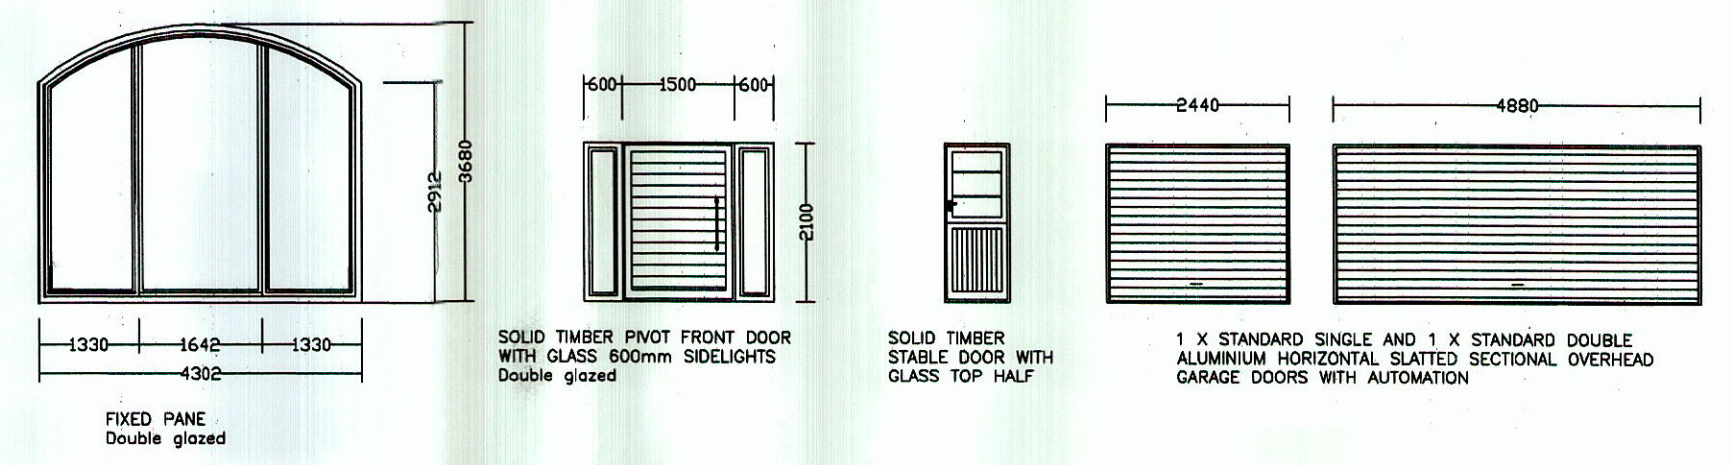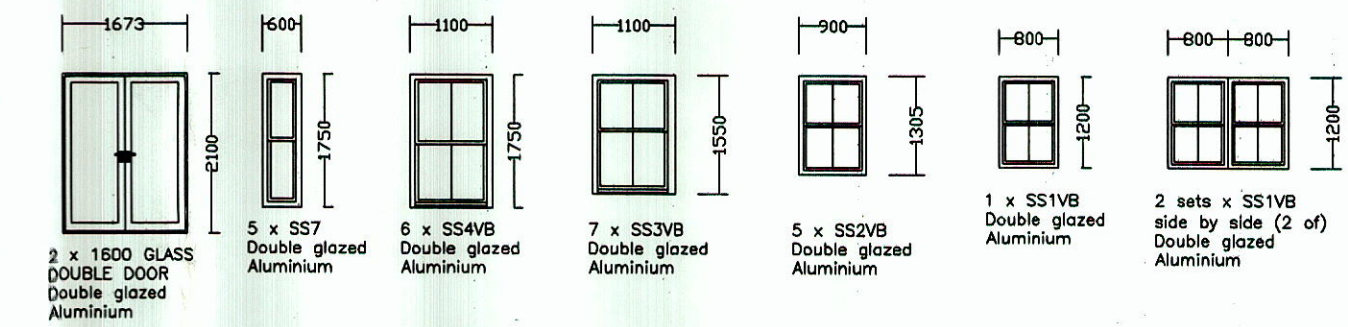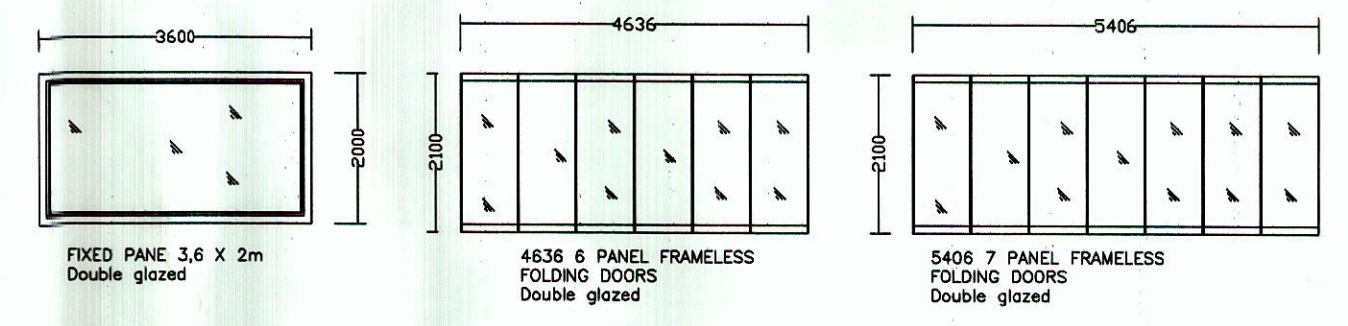

PROPOSED NEW DWELLING ON REMAINDER PORTION 69 OF THE FARM DE GOEDE HOOP NO. 933 NOORDHOEK for BLOUWIT BELEGGINS 6 CC

THE DESIGN ON THIS DRAWING REMAINS THE PROPERTY OF THE DESIGNER AND MAY NOT BE COPIED OR REPRODUCED IN ANY FORM WITHOUT WRITTEN CONSENT. COPYRIGHT © 2017


NB: ALL DIMENSIONS AND LEVELS TO BE VERIFIED AT THE SITE PRIOR TO COMMENCEMENT OF ANY WORK. THIS DRAWING IS NOT TO BE SCALED, FIGURED DIMENSIONS ONLY TO BE USED. ALL WORK TO BE DONE IN ACCORDANCE WITH LOCAL AUTHORITY BYE LAWS.

Date: 03/11/2017
Scale: 1:100 & 1:500 AS SHOWN
Job Card: BLWB17
Sign Owner: _____



TERESA JACKSON
ARCHITECTURAL DESIGNER



REG No: SACAP D0589
REG No: SAID AF09031
P.O. BOX 206 NOORDHOEK 7979
021 7890620
CELL: 083 3647130

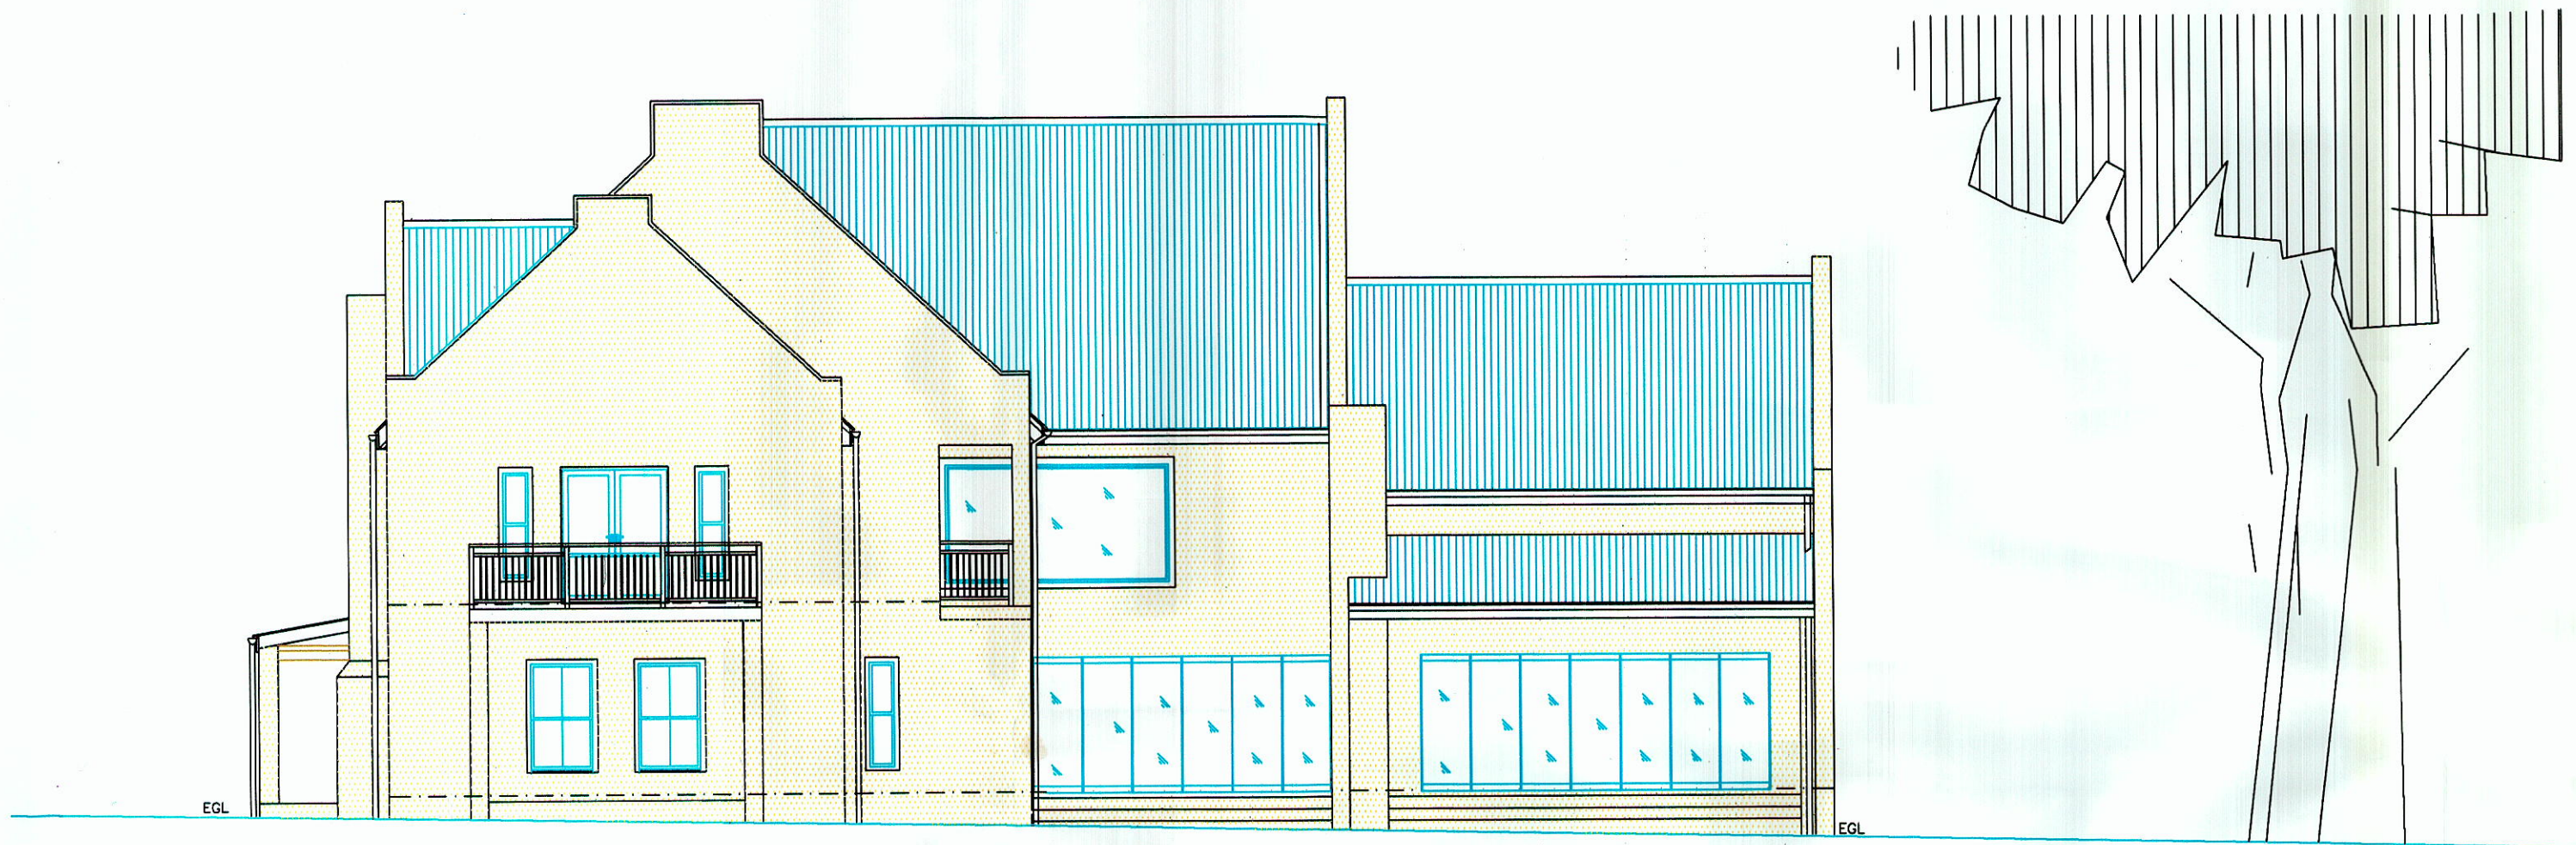


NORTH ELEVATION

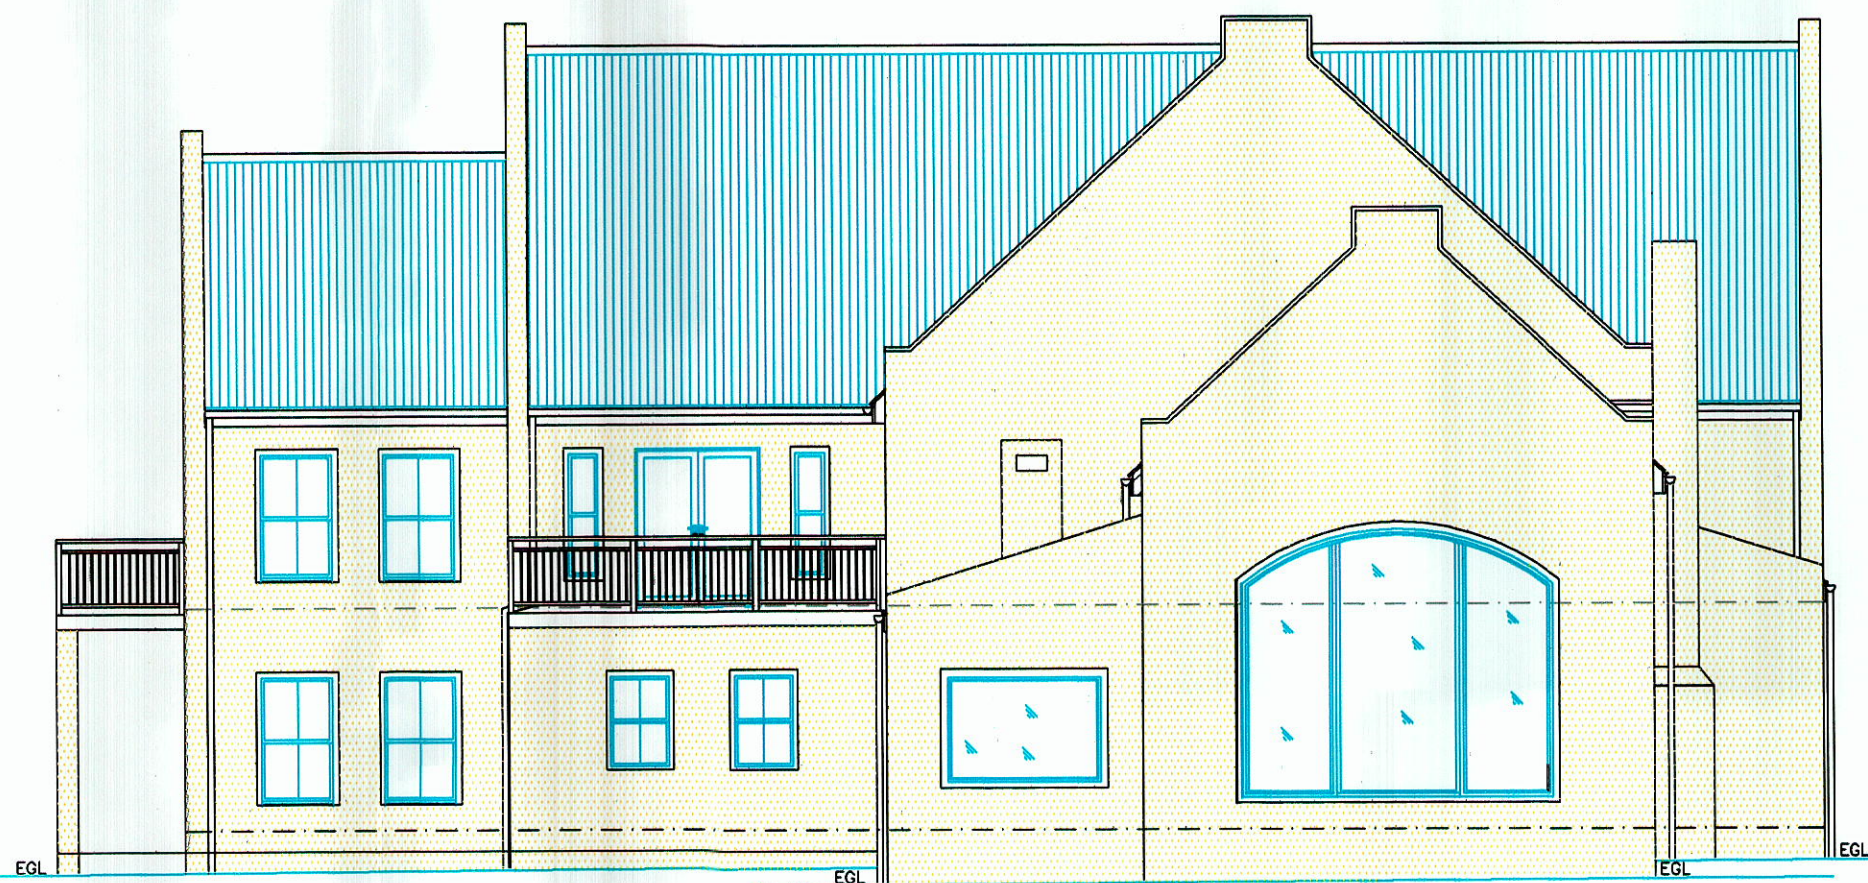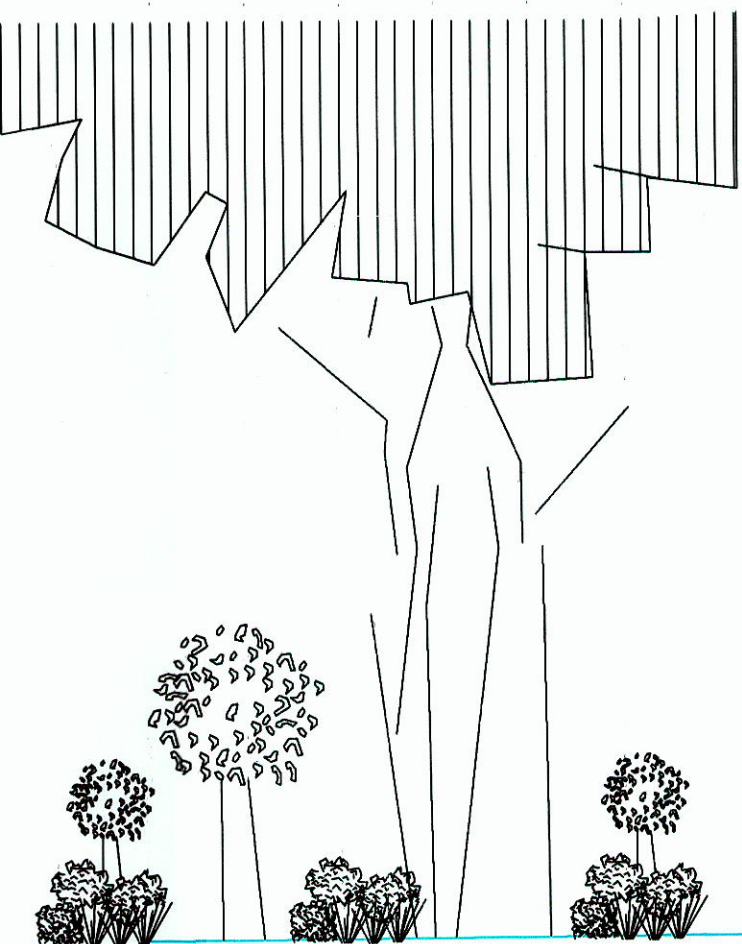

WEST ELEVATION

NO PART OF STRUCTURE TO ENCR OACH BOUNDARY LINE

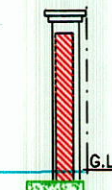

THE DESIGN ON THIS DRAWING REMAINS THE PROPERTY OF THE DESIGNER AND MAY NOT BE COPIED OR REPRODUCED IN ANY FORM WITHOUT WRITTEN CONSENT.
COPYRIGHT © 2017

NB: ALL DIMENSIONS AND LEVELS TO BE VERIFIED AT THE SITE PRIOR TO COMMENCEMENT OF ANY WORK.
THIS DRAWING IS NOT TO BE SCALED, FIGURED DIMENSIONS ONLY TO BE USED.
ALL WORK TO BE DONE IN ACCORDANCE WITH LOCAL AUTHORITY EYE LAWS.

**PROPOSED NEW DWELLING
ON REMAINDER PORTION 69 OF THE FARM
DE GOEDE HOOP NO. 933
NOORDHOEK
for BLOUWIT BELEGGINS 6 CC**

Date: 03/11/2017
Scale: 1:100 & 1:500 AS SHOWN
Job Card: BLWB17
Sign Owner: _____

TERESA JACKSON
ARCHITECTURAL DESIGNER



REG No: SACAP D0589
REG No: SAID AF09031
P.O. BOX 206 NOORDHOEK 7979
TEL: 021 7890620
CELL: 083 3647130



SOUTH ELEVATION

NO PART OF STRUCTURE TO ENCRoACH BOUNDARY LINE



NEIGHBOURS 1,8M HIGH FENCE



EAST ELEVATION

THE DESIGN ON THIS DRAWING REMAINS THE PROPERTY OF THE DESIGNER AND MAY NOT BE COPIED OR REPRODUCED IN ANY FORM WITHOUT WRITTEN CONSENT.
COPYRIGHT © 2017

NB: ALL DIMENSIONS AND LEVELS TO BE VERIFIED AT THE SITE PRIOR TO COMMENCEMENT OF ANY WORK.
THIS DRAWING IS NOT TO BE SCALED, FIGURED DIMENSIONS ONLY TO BE USED.
ALL WORK TO BE DONE IN ACCORDANCE WITH LOCAL AUTHORITY BYE LAWS.

**PROPOSED NEW DWELLING
ON REMAINDER PORTION 69 OF THE FARM
DE GOEDE HOOP NO. 933
NOORDHOEK
for BLOUWIT BELEGGINS 6 CC**

Date: 03/11/2017
Scale: 1:100 & 1:500 AS SHOWN
Job Card: BLWB17
Sign Owner: _____