


PREMIUM UNIT 301 140.0 m²
 TERRACE 54.5 m²
 TOTAL 194.5 m²

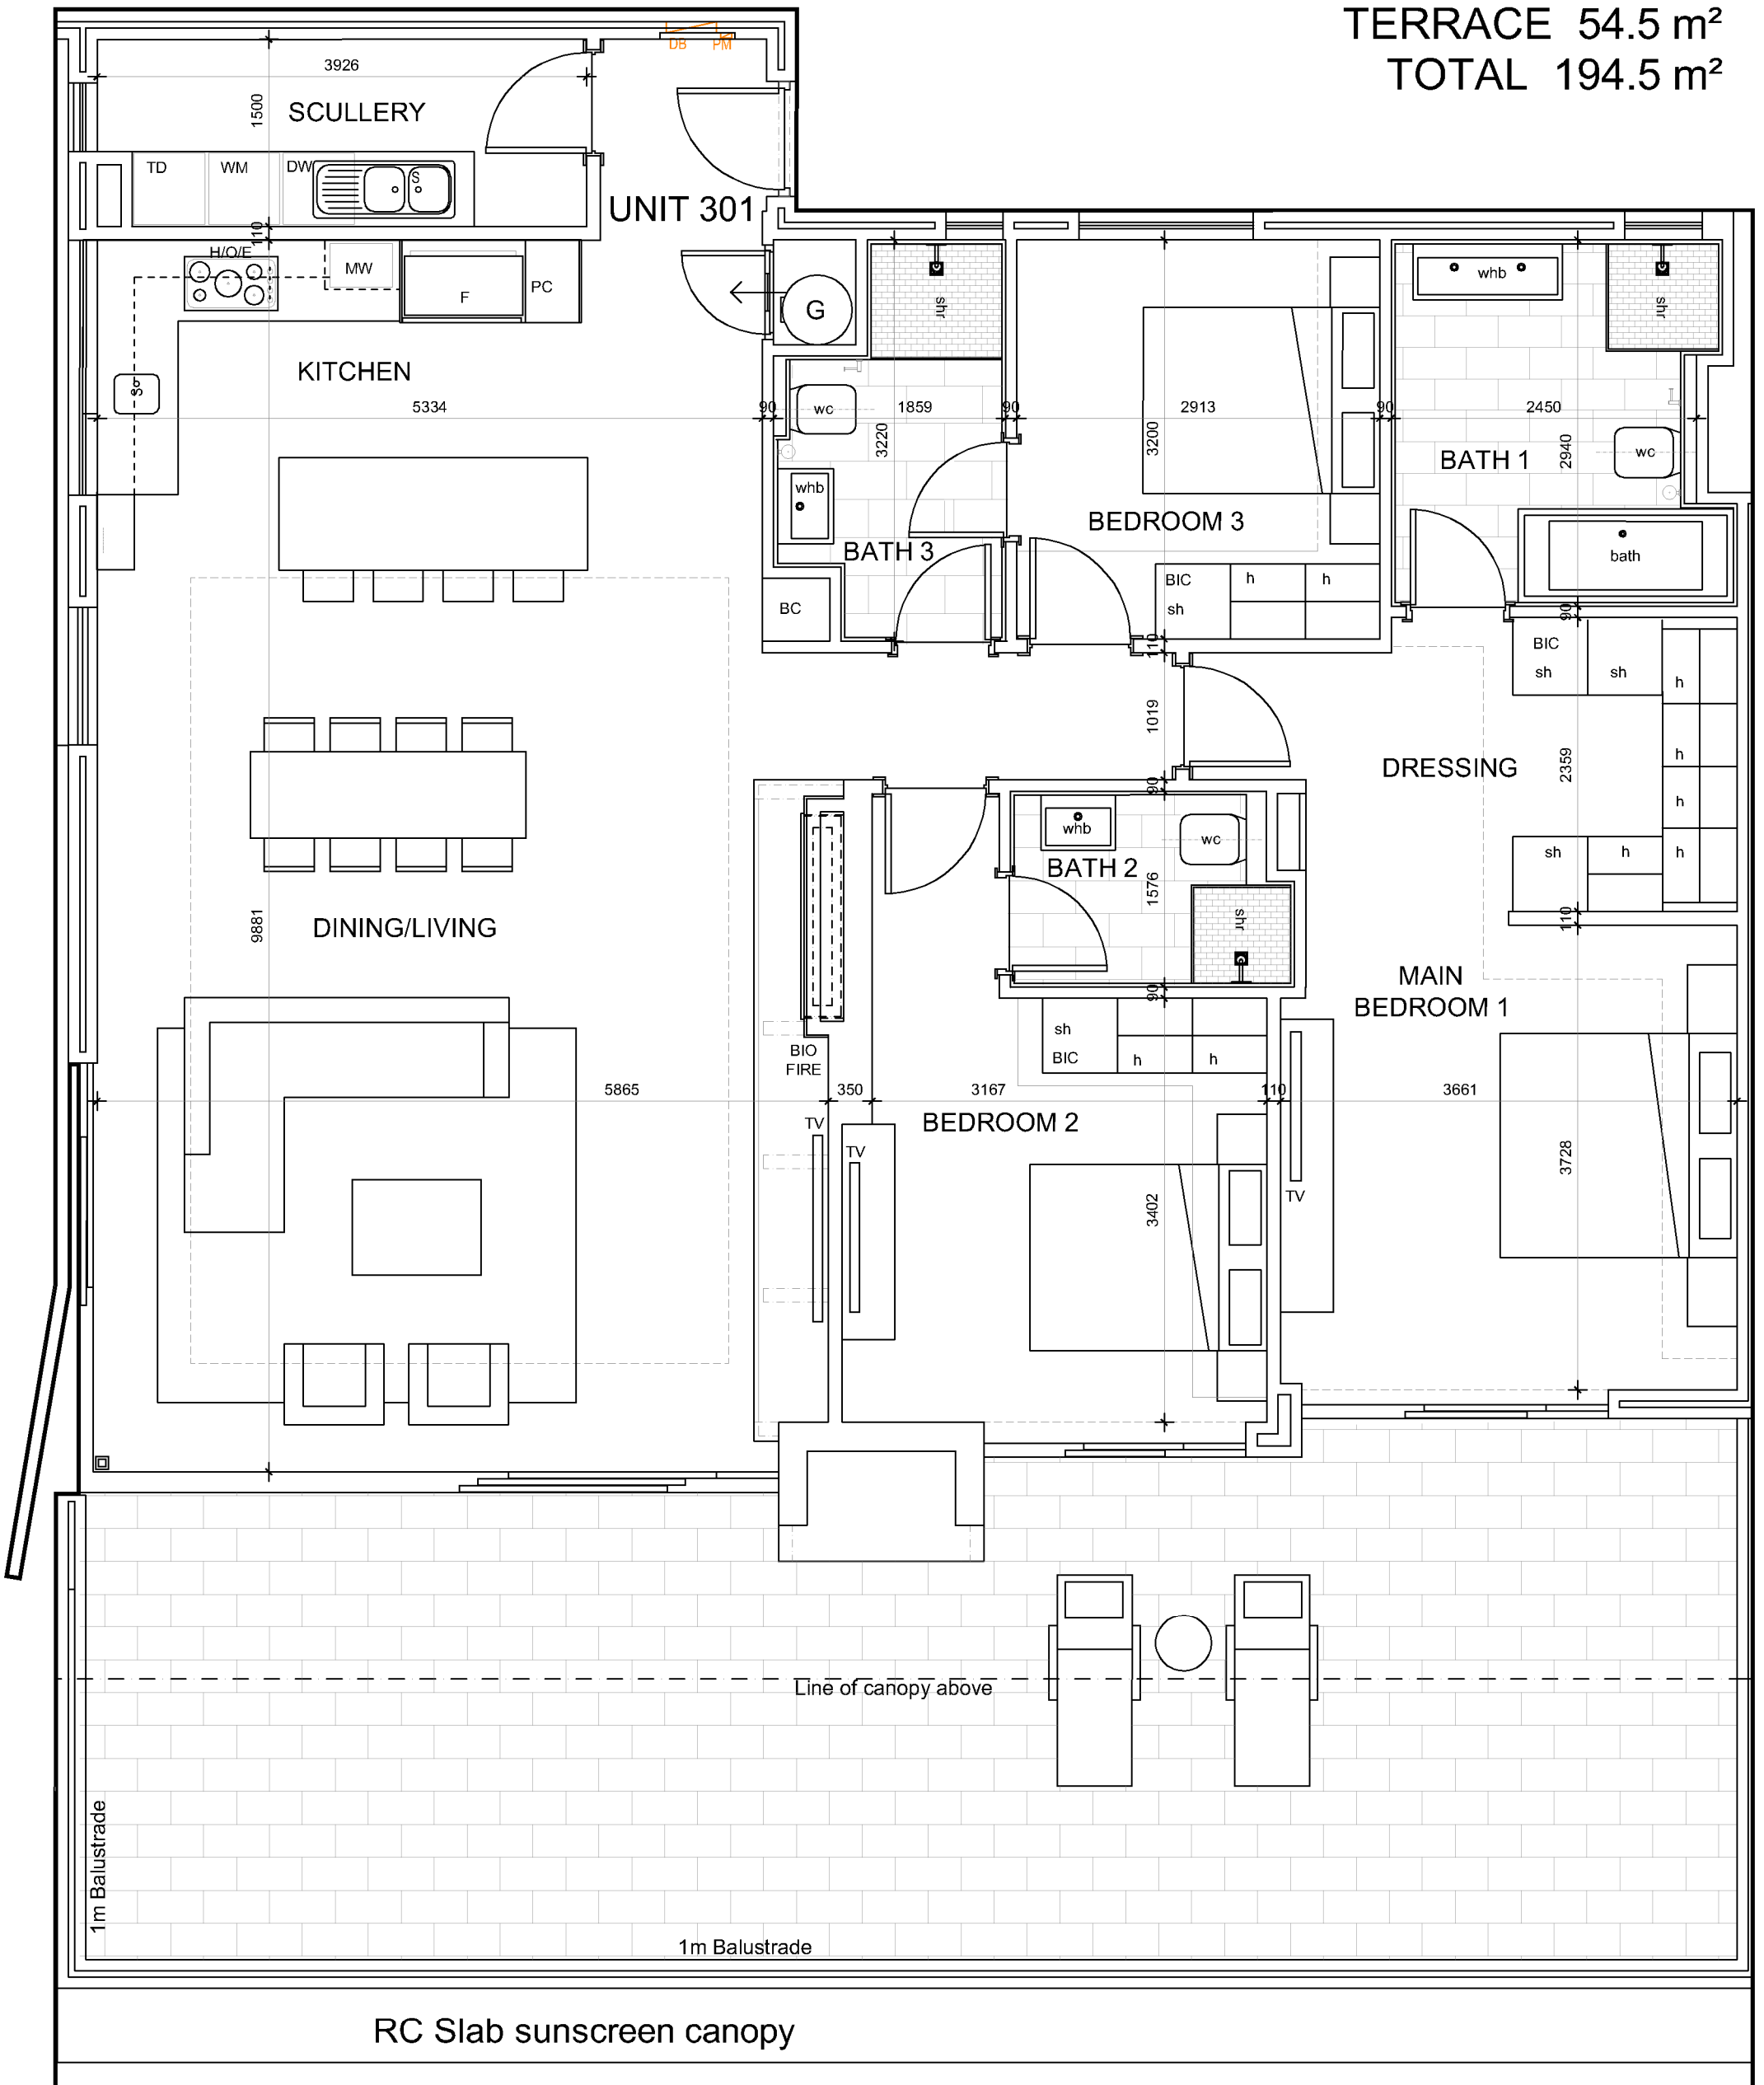

bonadei architects
 CONCEPTWORKS

SIGNATURES | OWNER/APPLICANT | ARCHITECT

PROJECT NAME
PLETT QUARTER
 MIXED-USE DEVELOPMENT, ERF 2186, PLETTENBERG BAY
 CLIENT
SELECTRIA (PTY) LTD

DRAWING TITLE
CORNER PREMIUM UNIT 301 PLAN

NORTH	SCALE 1:50 @	DWG SIZE A3	STAGE 4 - TD
DRAWN CB	CHECKED MB	DWG DATE 2012.05.15	PLOT DATE 2021.07.21
BAC PROJECT NO 1202	DWG NO 114	REVISION v3d	